

Depth of Beams

150MM

No of units on drawing

Notes






- 1. Sand / Cement to be used to infill all joints
- 2. For details of units, refer to separate schedule.

Loadings

Imposed KN/M²

Finishes KN/M²

Partitions KN/M²

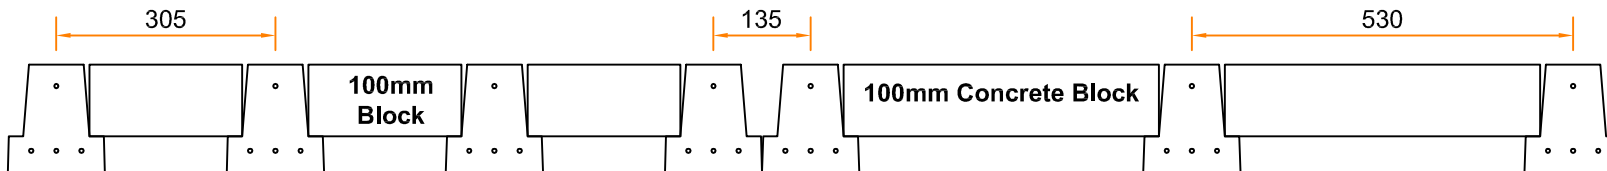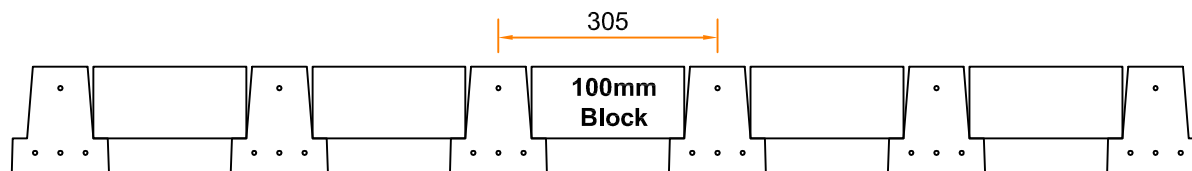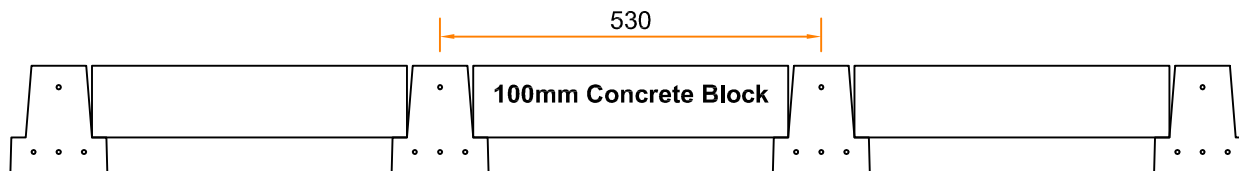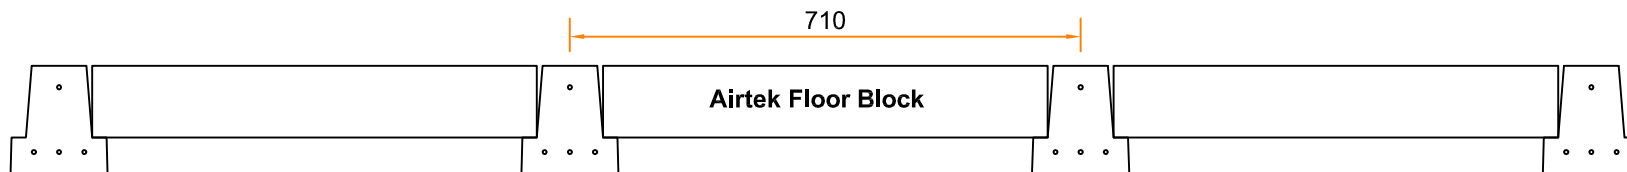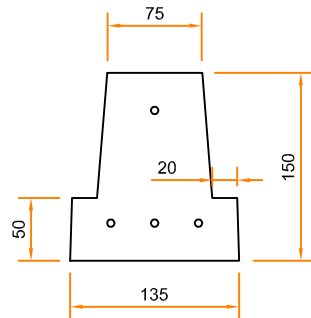

It is the responsibility of the main contractor to notify ACP(Concrete)Ltd of any subsequent revisions which may affect this design.

Rev.	Dwn	Date
------	-----	------

Checked By	
------------	--

ACP (Concrete) Ltd

Risehow Industrial Estate
 Flimby
 MARYPORT
 Cumbria
 CA15 8PD

Tel:01900 814659 Fax:01900 816200

Job Title:

Drawn: GIR Scale: NTS Date: 15/02/11

Drawing No. **STD/TB/01** -